


MASTER PLANT SCHEDULE

KEY	BOTANICAL NAME	COMMON NAME	QTY	SIZE	ROOT	NOTES
Street Trees:						
CM	<i>Celtis 'Magnifica'</i>	Hybrid Hackberry	39	1 1/2" - 2" Cal.	B+B	Lowest Limb @ 5 to 6' H
GD	<i>Gymnocladis dioicus</i>	Kentucky Coffeetree	56	1 1/2" - 2" Cal.	B+B	Lowest Limb @ 5 to 6' H
Woodland Trees:						
AS	<i>Acer saccharinum</i>	Silver Maple	384	Conserv. Size #3	Cont.	6' O.C., Avg.
CL	<i>Celtis laevigata</i>	Sugar Hackberry	384	Conserv. Size #3	Cont.	6' O.C., Avg.
PD	<i>Populus deltoides</i>	Seedless Cottonwood	384	Conserv. Size #3	Cont.	6' O.C., Avg.
PO	<i>Platanus occidentalis</i>	Sycamore	384	Conserv. Size #3	Cont.	6' O.C., Avg.

For Lawn Seed Mix, Refer to Specifications.

All Trees in this Area Shall Be Field Located.
The Landscape Contractor Shall Stake Out all
Trees for Review Before Planting.

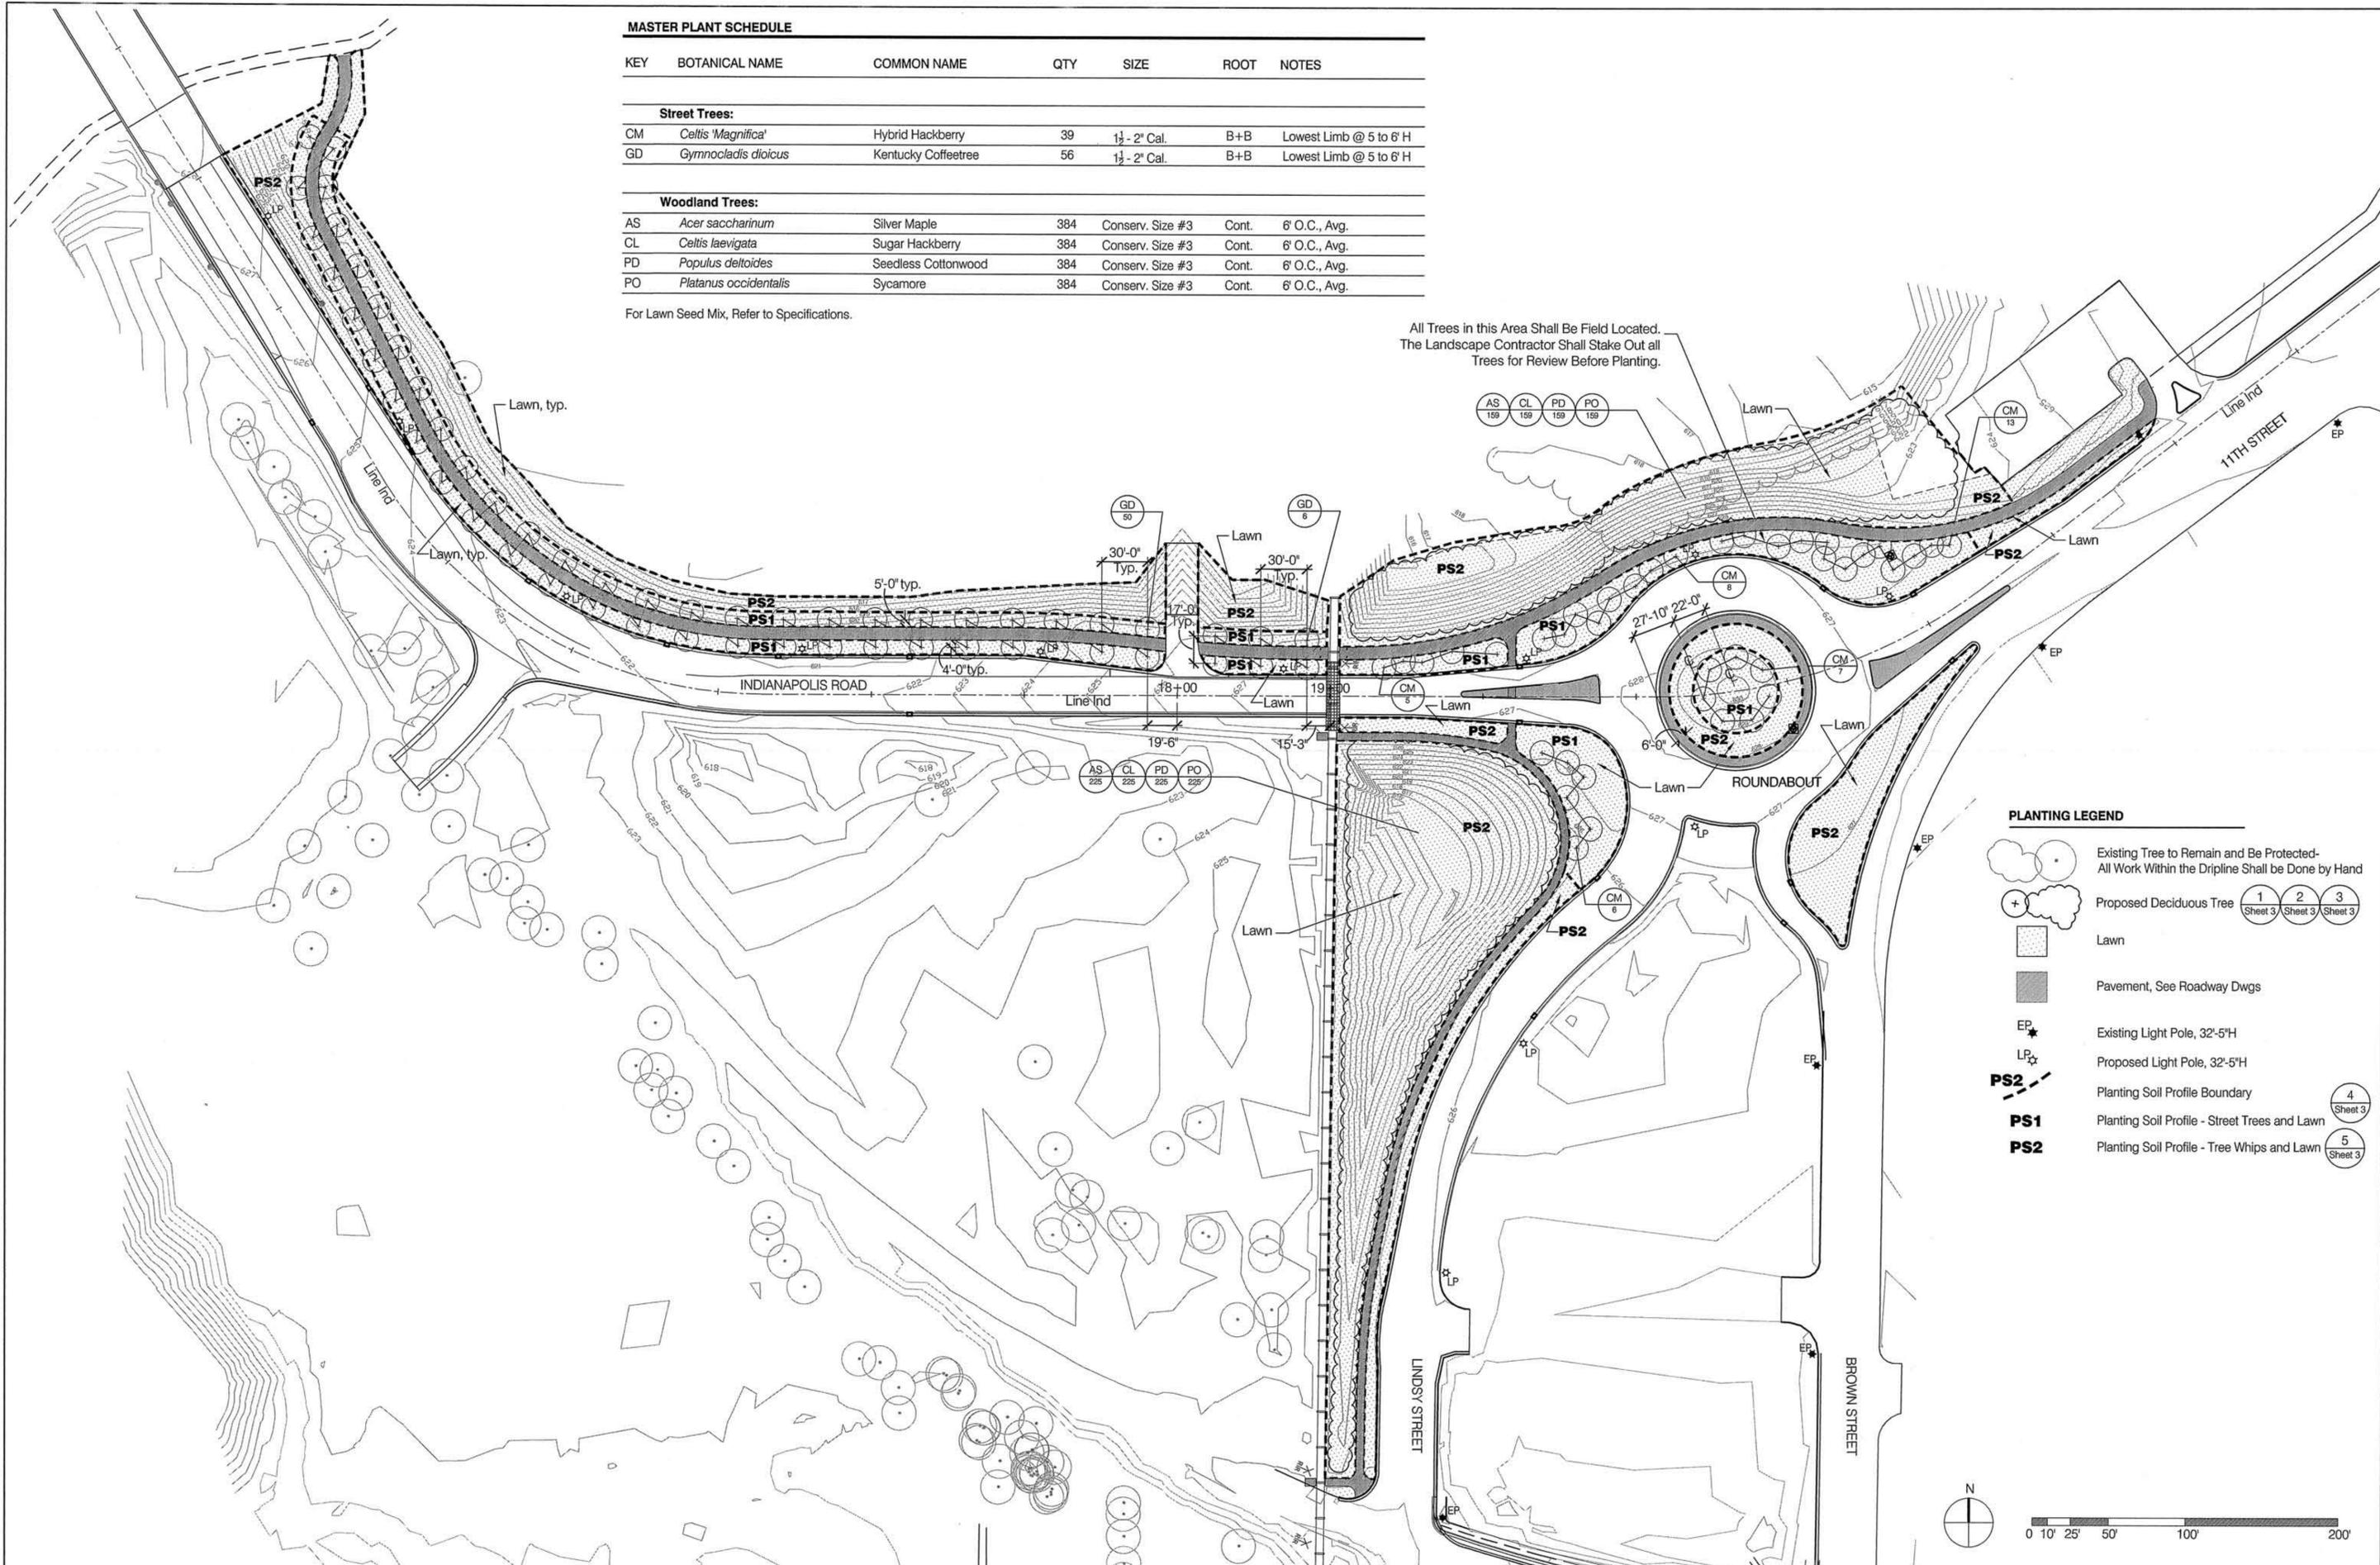

PLANTING LEGEND

- Existing Tree to Remain and Be Protected-
All Work Within the Dripline Shall be Done by Hand
- Proposed Deciduous Tree 1 2 3
Sheet 3 Sheet 3 Sheet 3
- Lawn
- Pavement, See Roadway Dwgs
- Existing Light Pole, 32'-5"H
- Proposed Light Pole, 32'-5"H
- Planting Soil Profile Boundary 4
Sheet 3
- Planting Soil Profile - Street Trees and Lawn
- Planting Soil Profile - Tree Whips and Lawn 5
Sheet 3



RECOMMENDED FOR APPROVAL * 3.20.07
LANDSCAPE ARCHITECT DATE

DESIGNED: MVV DRAWN: ID
CHECKED: LS CHECKED: LS

CITY OF COLUMBUS

PLANTING PLAN

HORIZONTAL SCALE	BRIDGE FILE
1" = 20'	*
VERTICAL SCALE	DESIGNATION
	*
SURVEY BOOK	SHEETS
	ALT2 of 3
CONTRACT	PROJECT
*	693