


3 JACKSON STREET ELEVATION - EXISTING

SCALE: 1/8"=1'-0"

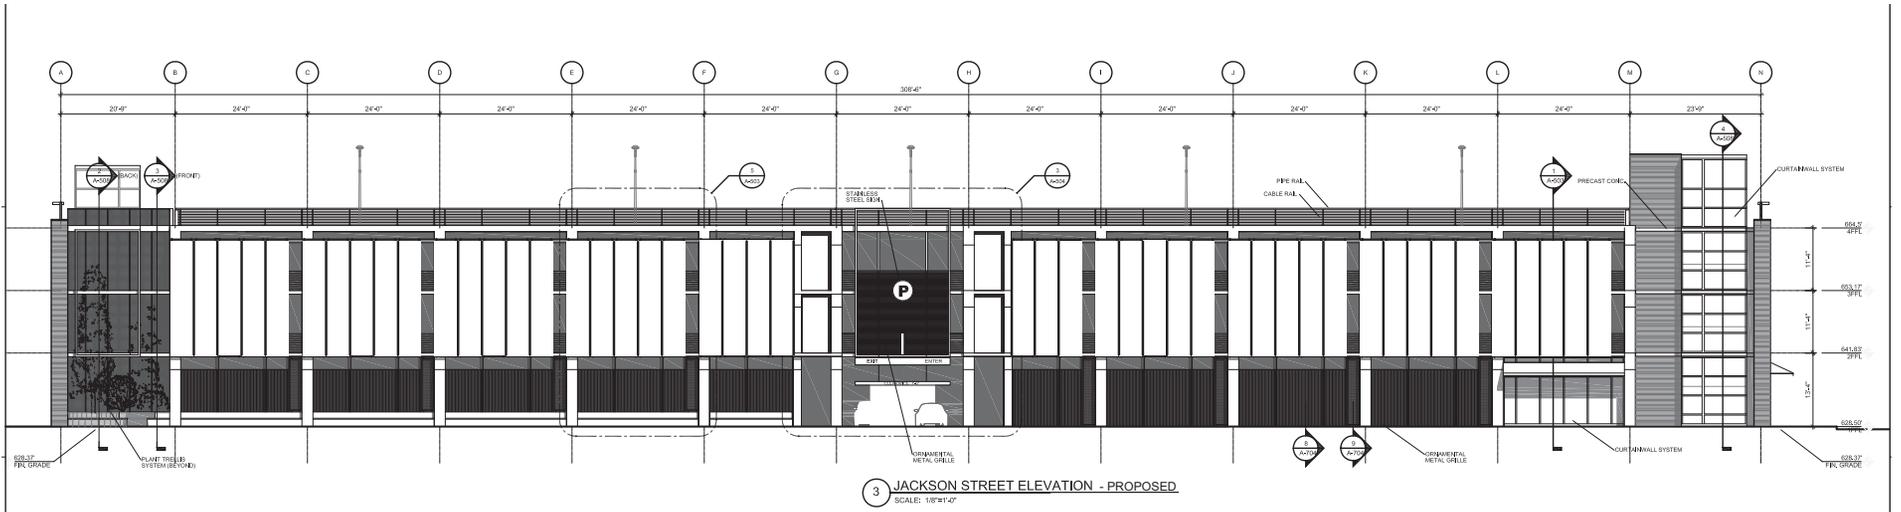

3 JACKSON STREET ELEVATION - PROPOSED

SCALE: 1/8"=1'-0"