




10-Year Flooding Event

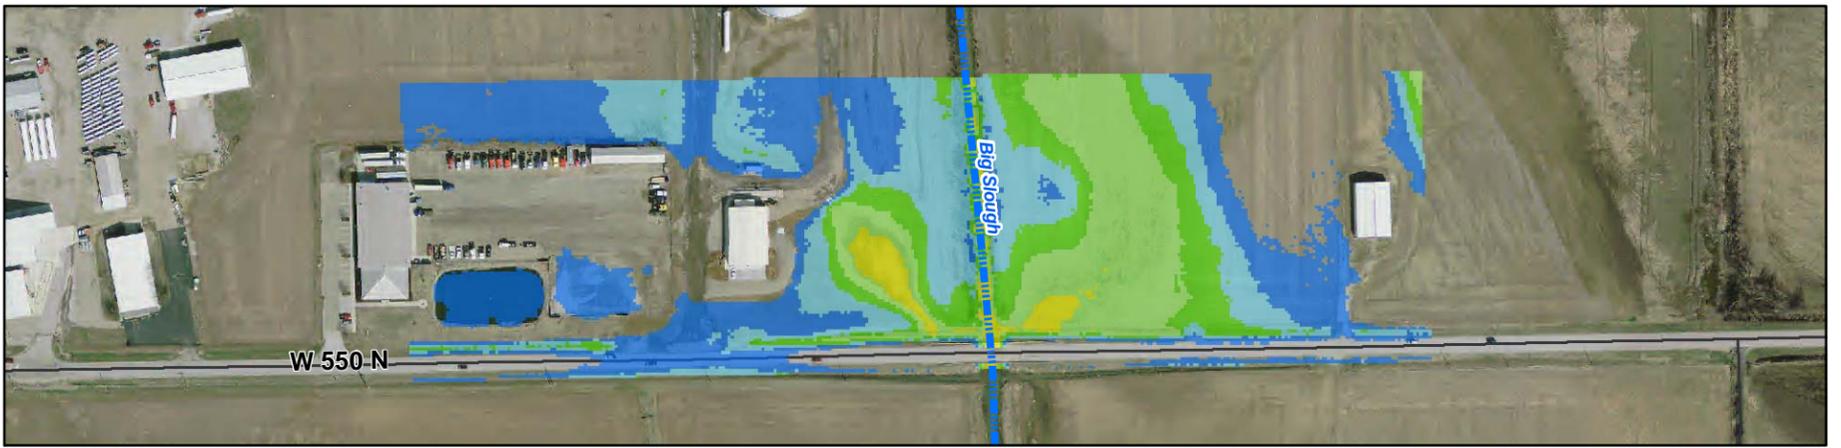


50-Year Flooding Event

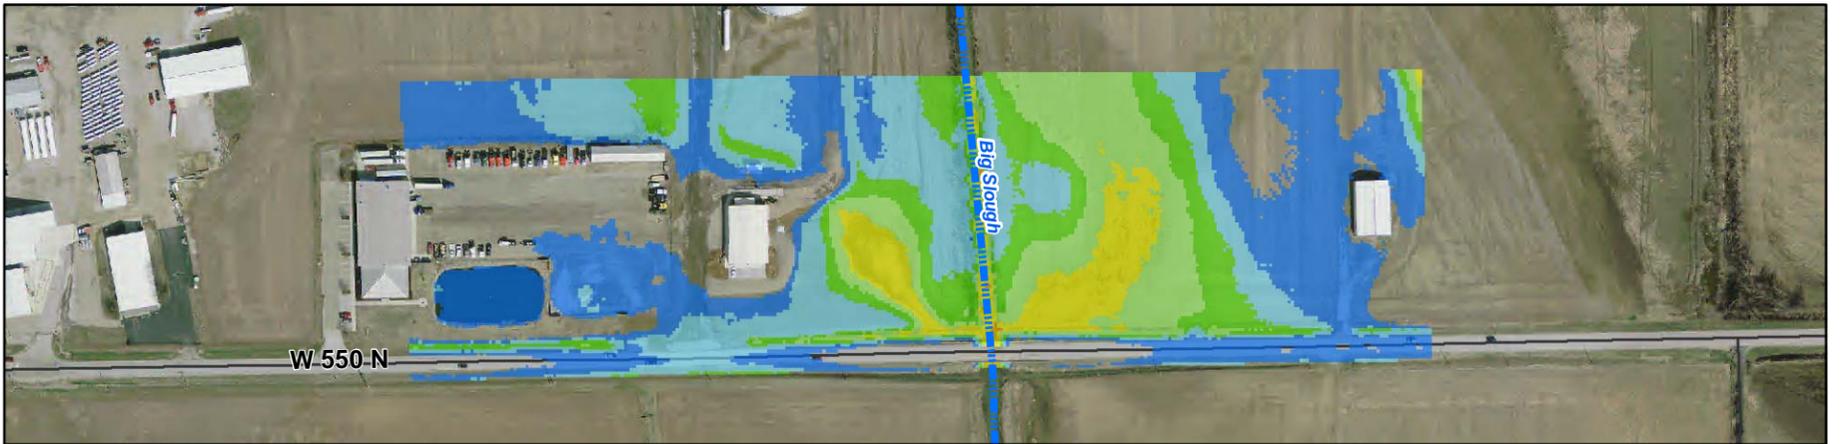

100-Year Flooding Event

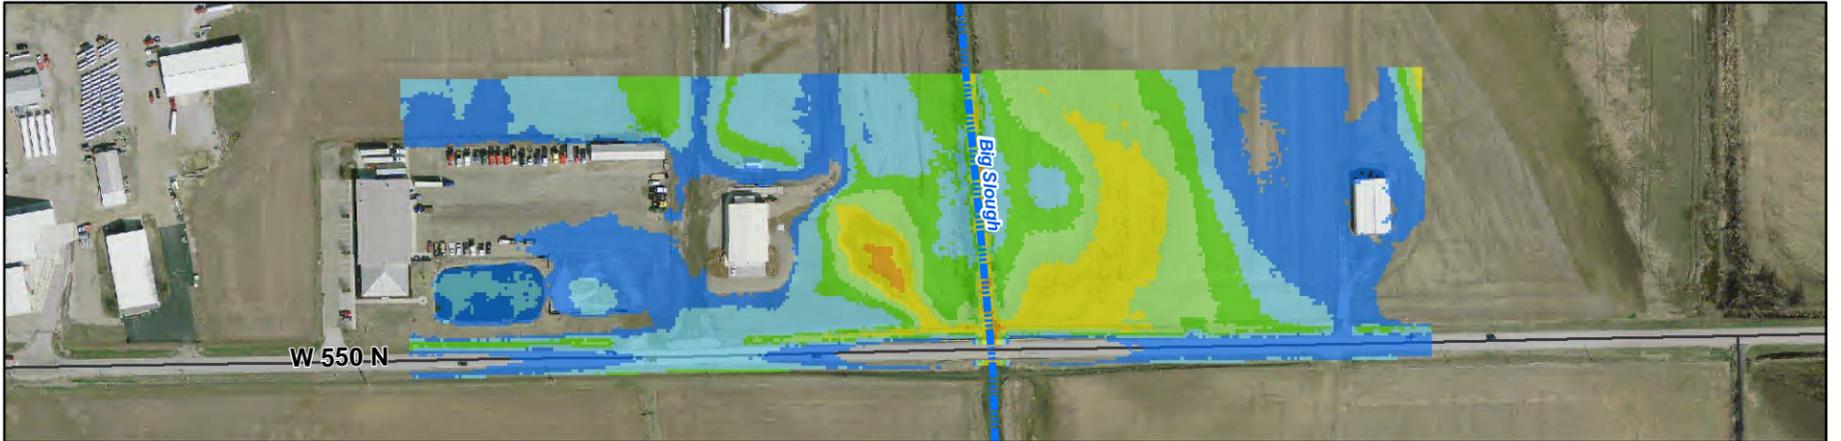

500-Year Flooding Event

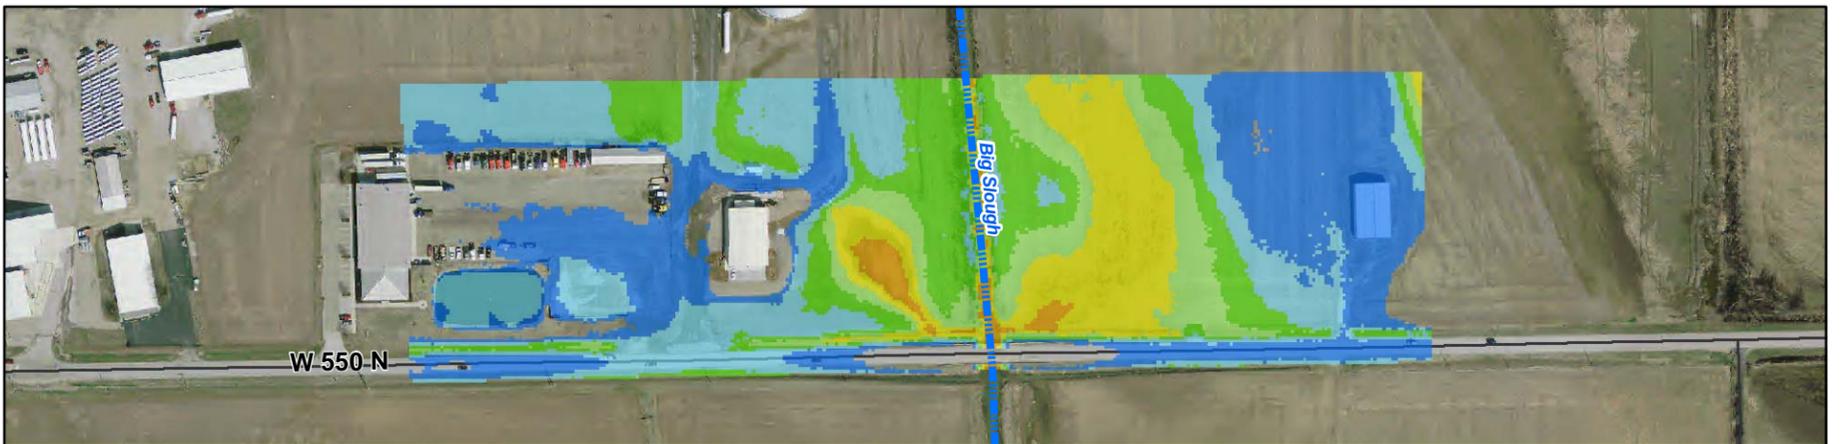

Flooding Depths along County Road 550 North (Big Slough)




Sources of Data

1. Aerials: 2011 IndianaMap Orthophotography
2. Roads: US Bureau of the Census TIGER Files, 2012
3. Depth of Flooding Layer: created by CBBEL, 2012

Approximate Depth of Flooding (in feet)

	< 1		3 - 4		6 - 7
	1 - 2		4 - 5		7 - 8
	2 - 3		5 - 6		8 +

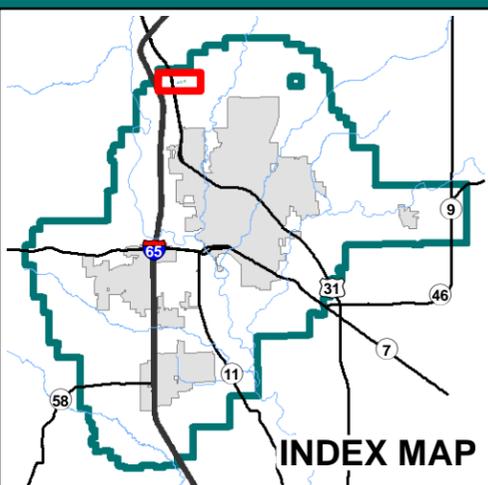

INDEX MAP

Christopher B. Burke Engineering, LLC
 PNC Center, Suite 1368 South
 115 West Washington Street
 Indianapolis, Indiana 46204
 (t) 317.266.8000 (f) 317.632.3306

PROJECT:
Columbus Flood Risk Management Plan

PROJECT NO.
12-0028


APPROX. SCALE
1" = 300'

TITLE:
Flooding Depths along County Road 550 North (Big Slough Creek)


DATE: **10/2012**

EXHIBIT **31**


10-Year Flooding Event

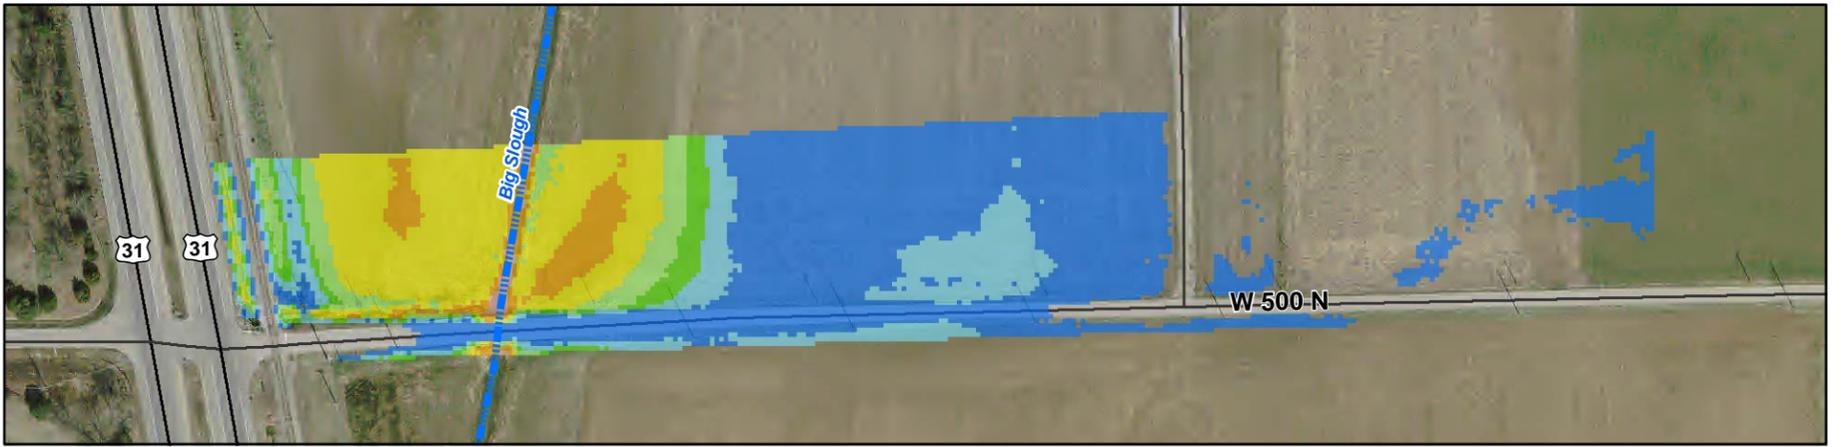


50-Year Flooding Event

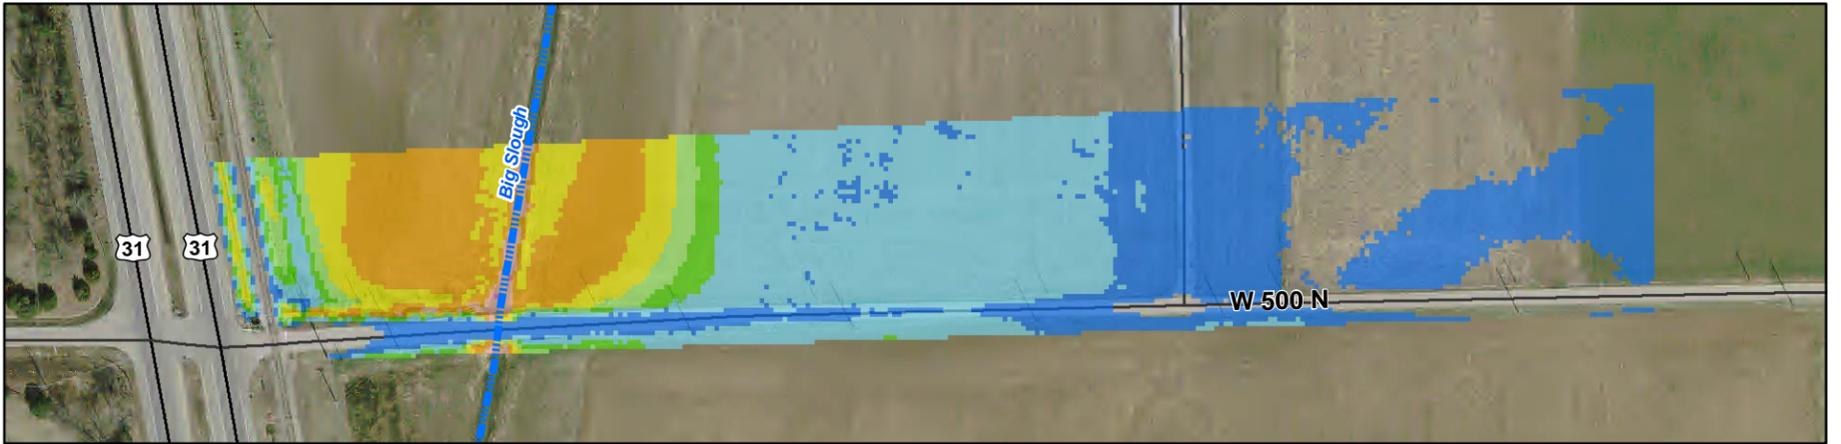

100-Year Flooding Event

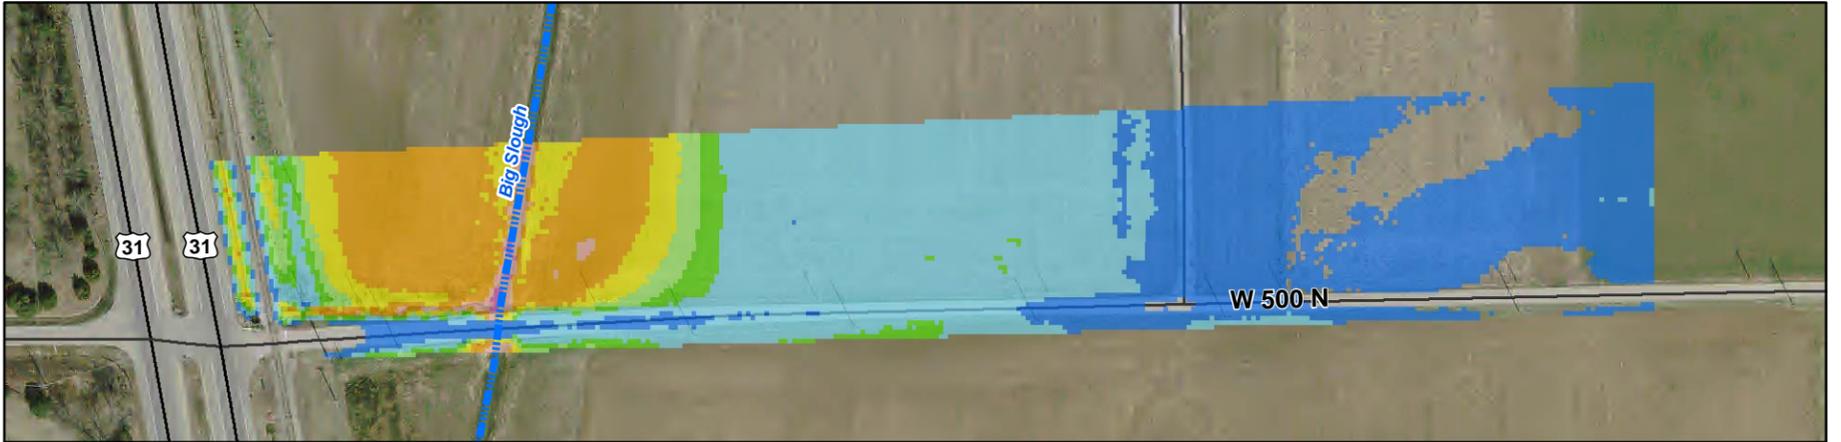

500-Year Flooding Event

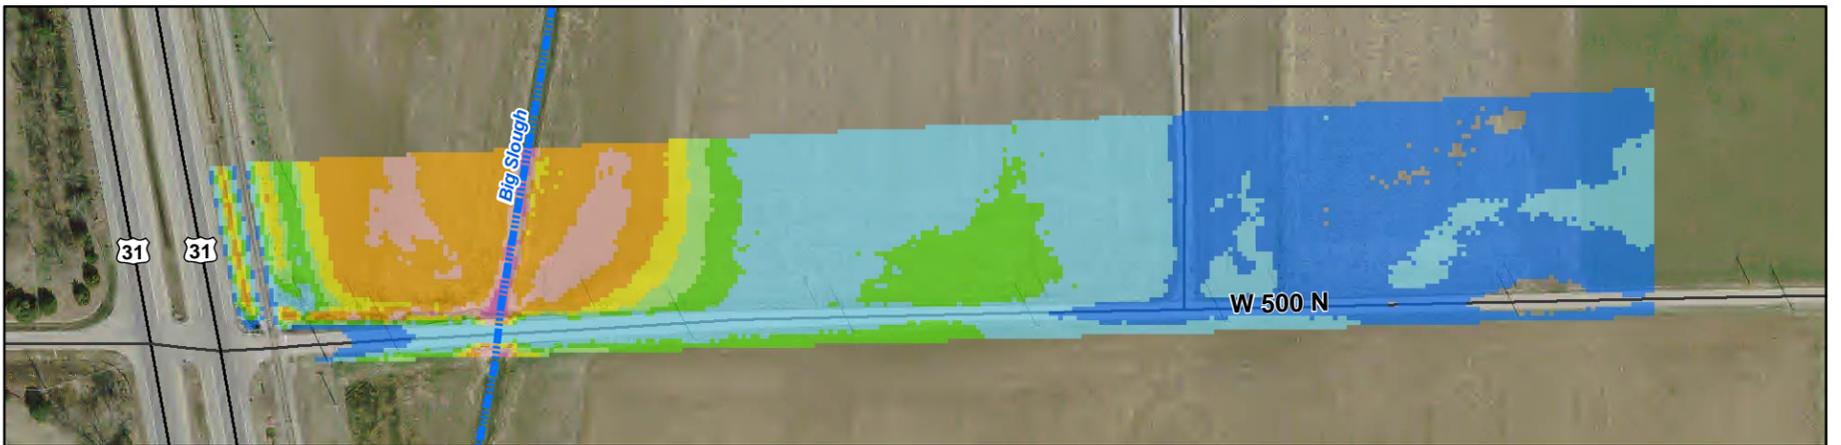

Flooding Depths along County Road 500 North (Big Slough)




Sources of Data

1. Aerials: 2011 IndianaMap Orthophotography
2. Roads: US Bureau of the Census TIGER Files, 2012
3. Depth of Flooding Layer: created by CBBEL, 2012

Approximate Depth of Flooding (in feet)


< 1	3 - 4	6 - 7
1 - 2	4 - 5	7 - 8
2 - 3	5 - 6	8 +

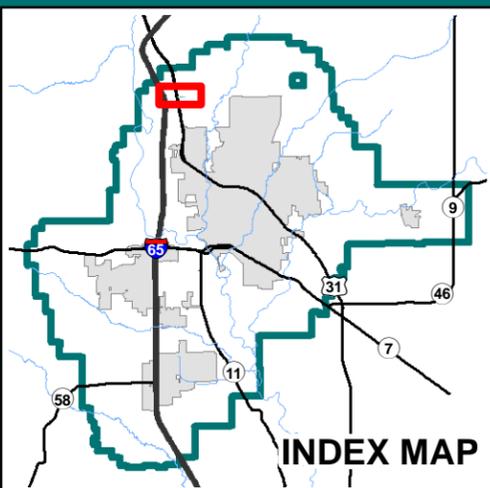


CBB
Christopher B. Burke Engineering, LLC
 PNC Center, Suite 1368 South
 115 West Washington Street
 Indianapolis, Indiana 46204
 (t) 317.266.8000 (f) 317.632.3306

PROJECT: Columbus Flood Risk Management Plan	PROJECT NO.: 12-0028	APPROX. SCALE: 1" = 200'
TITLE: Flooding Depths along County Road 500 North (Big Slough Creek)		DATE: 10/2012
		EXHIBIT: 32


10-Year Flooding Event

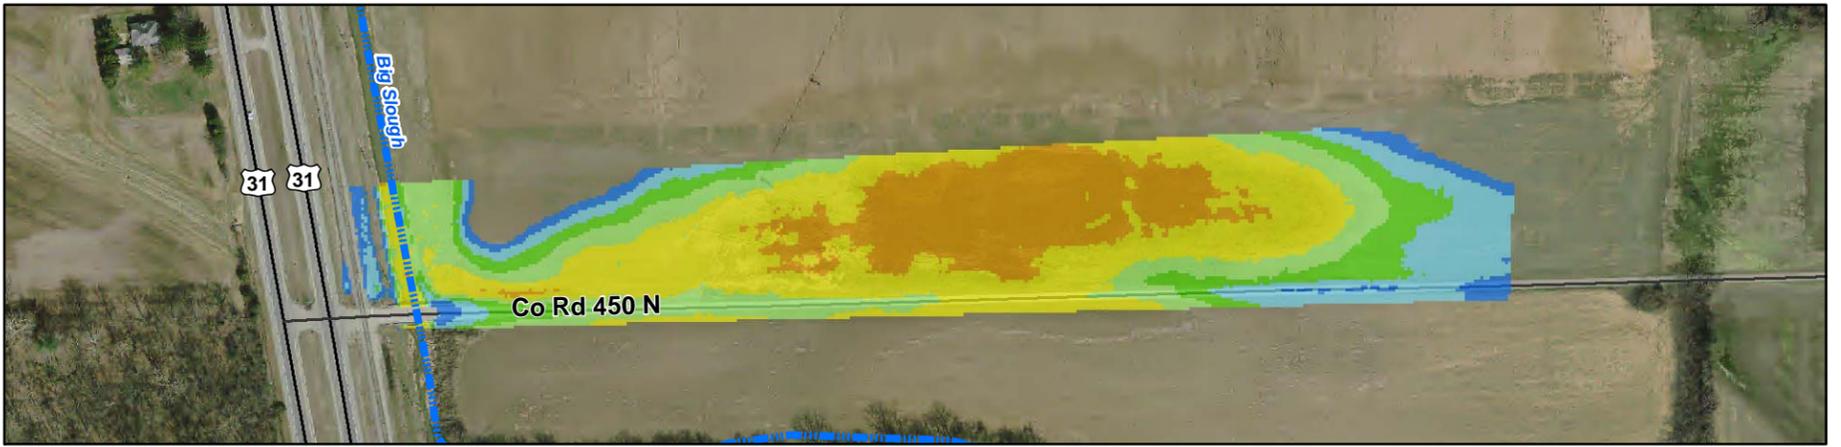


50-Year Flooding Event

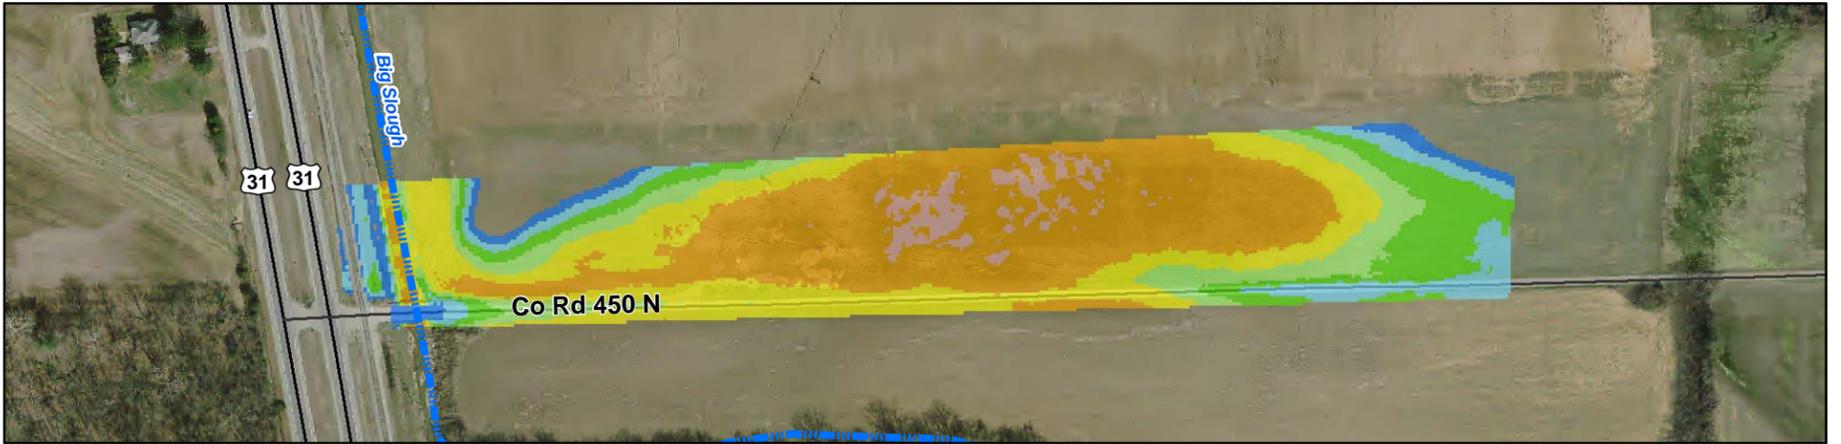

100-Year Flooding Event

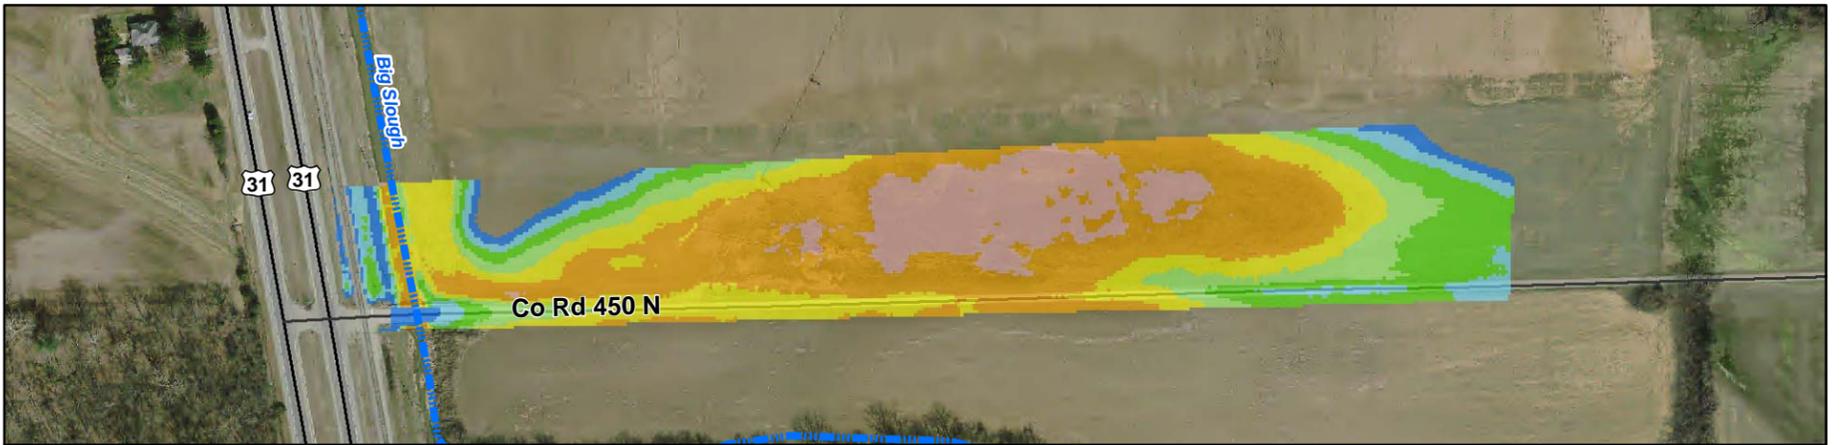

500-Year Flooding Event

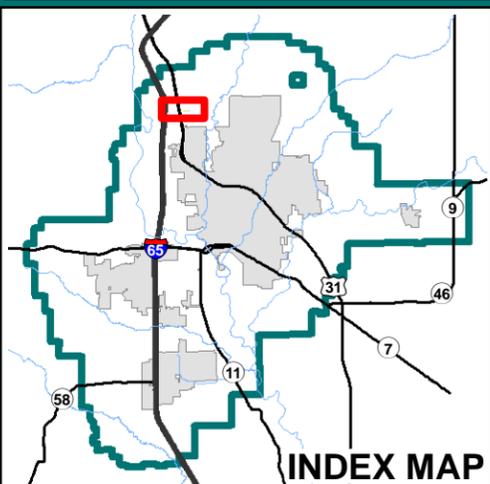

Flooding Depths along County Road 450 North (Big Slough)



Sources of Data

1. Aerials: 2011 IndianaMap Orthophotography
2. Roads: US Bureau of the Census TIGER Files, 2012
3. Depth of Flooding Layer: created by CBBEL, 2012

Approximate Depth of Flooding (in feet)

	< 1		3 - 4		6 - 7
	1 - 2		4 - 5		7 - 8
	2 - 3		5 - 6		8 +



Christopher B. Burke Engineering, LLC
 PNC Center, Suite 1368 South
 115 West Washington Street
 Indianapolis, Indiana 46204
 (t) 317.266.8000 (f) 317.632.3306

PROJECT: Columbus Flood Risk Management Plan	PROJECT NO.: 12-0028	APPROX. SCALE: 1" = 300'
TITLE: Flooding Depths along County Road 450 North (Big Slough Creek)		DATE: 10/2012
		EXHIBIT 33